


T.O. OF MINERAT DOME

T.O. OF DOME

U/S OF ROOF DECK

FIN. GROUND FLOOR

FIN. BASEMENT FLOOR

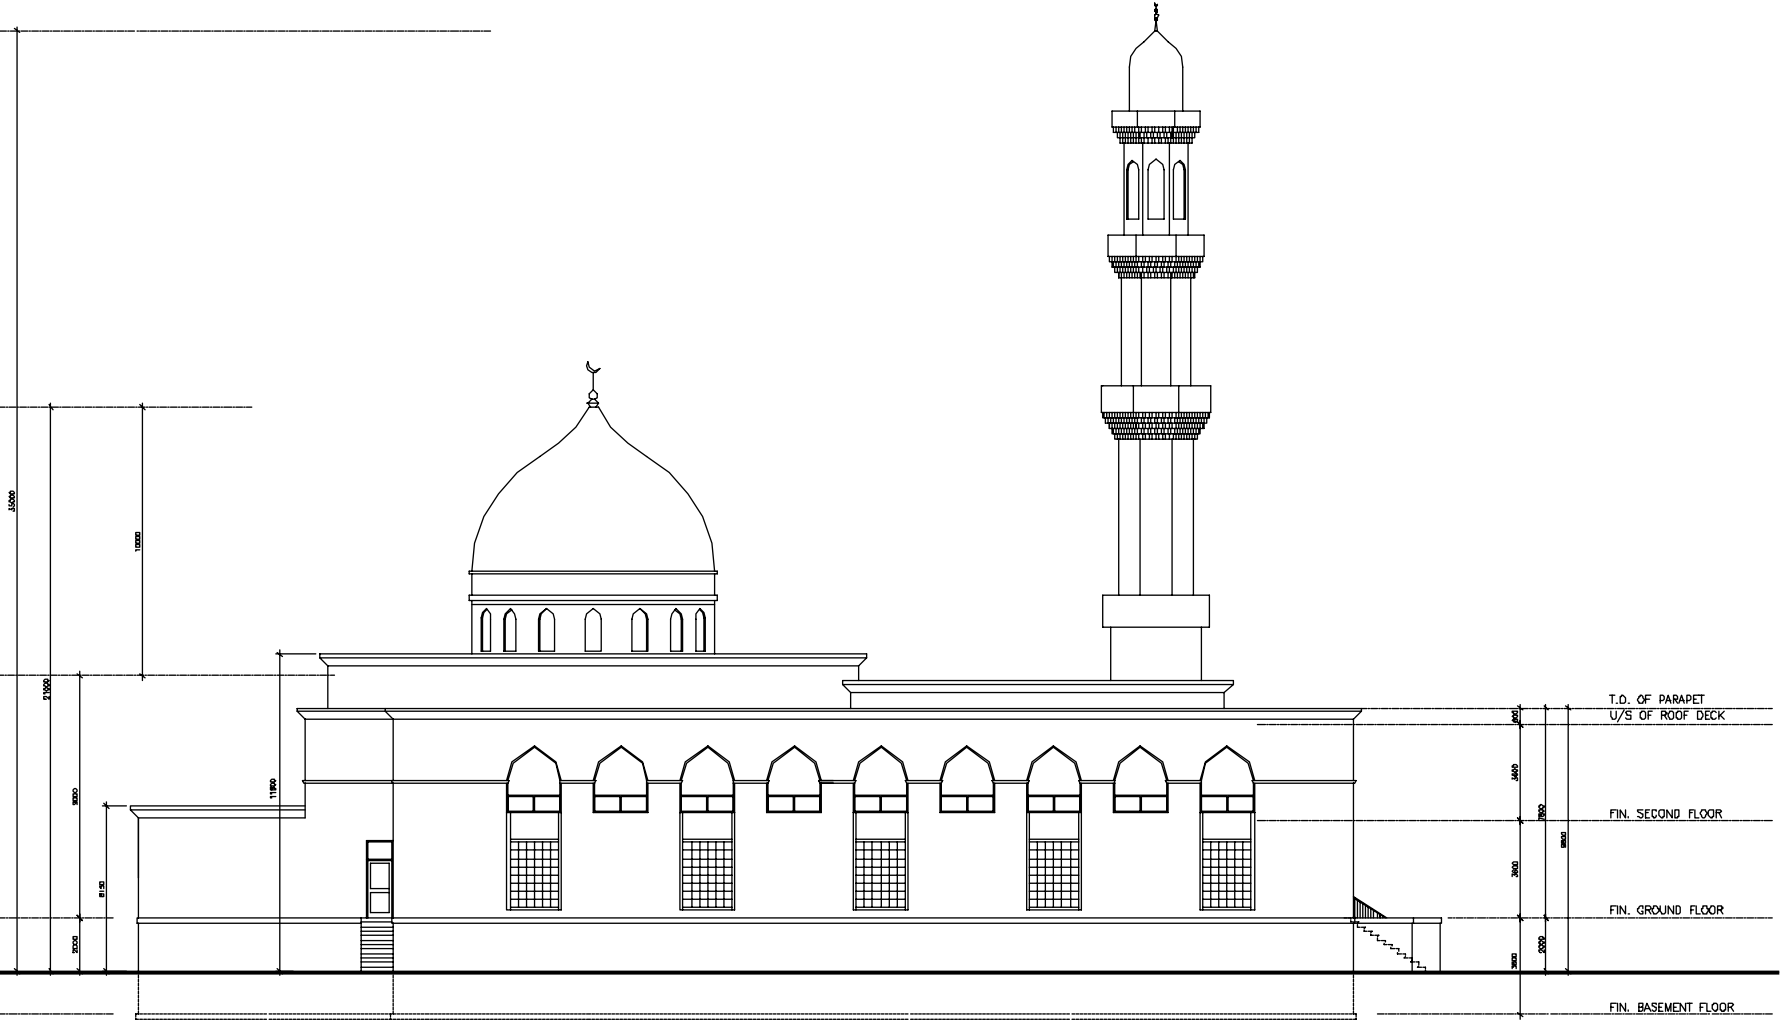

NORTH ELEVATION

SCALE: 1:100